


CONSTRUCTION DIAGRAMS  
February 1, 2001

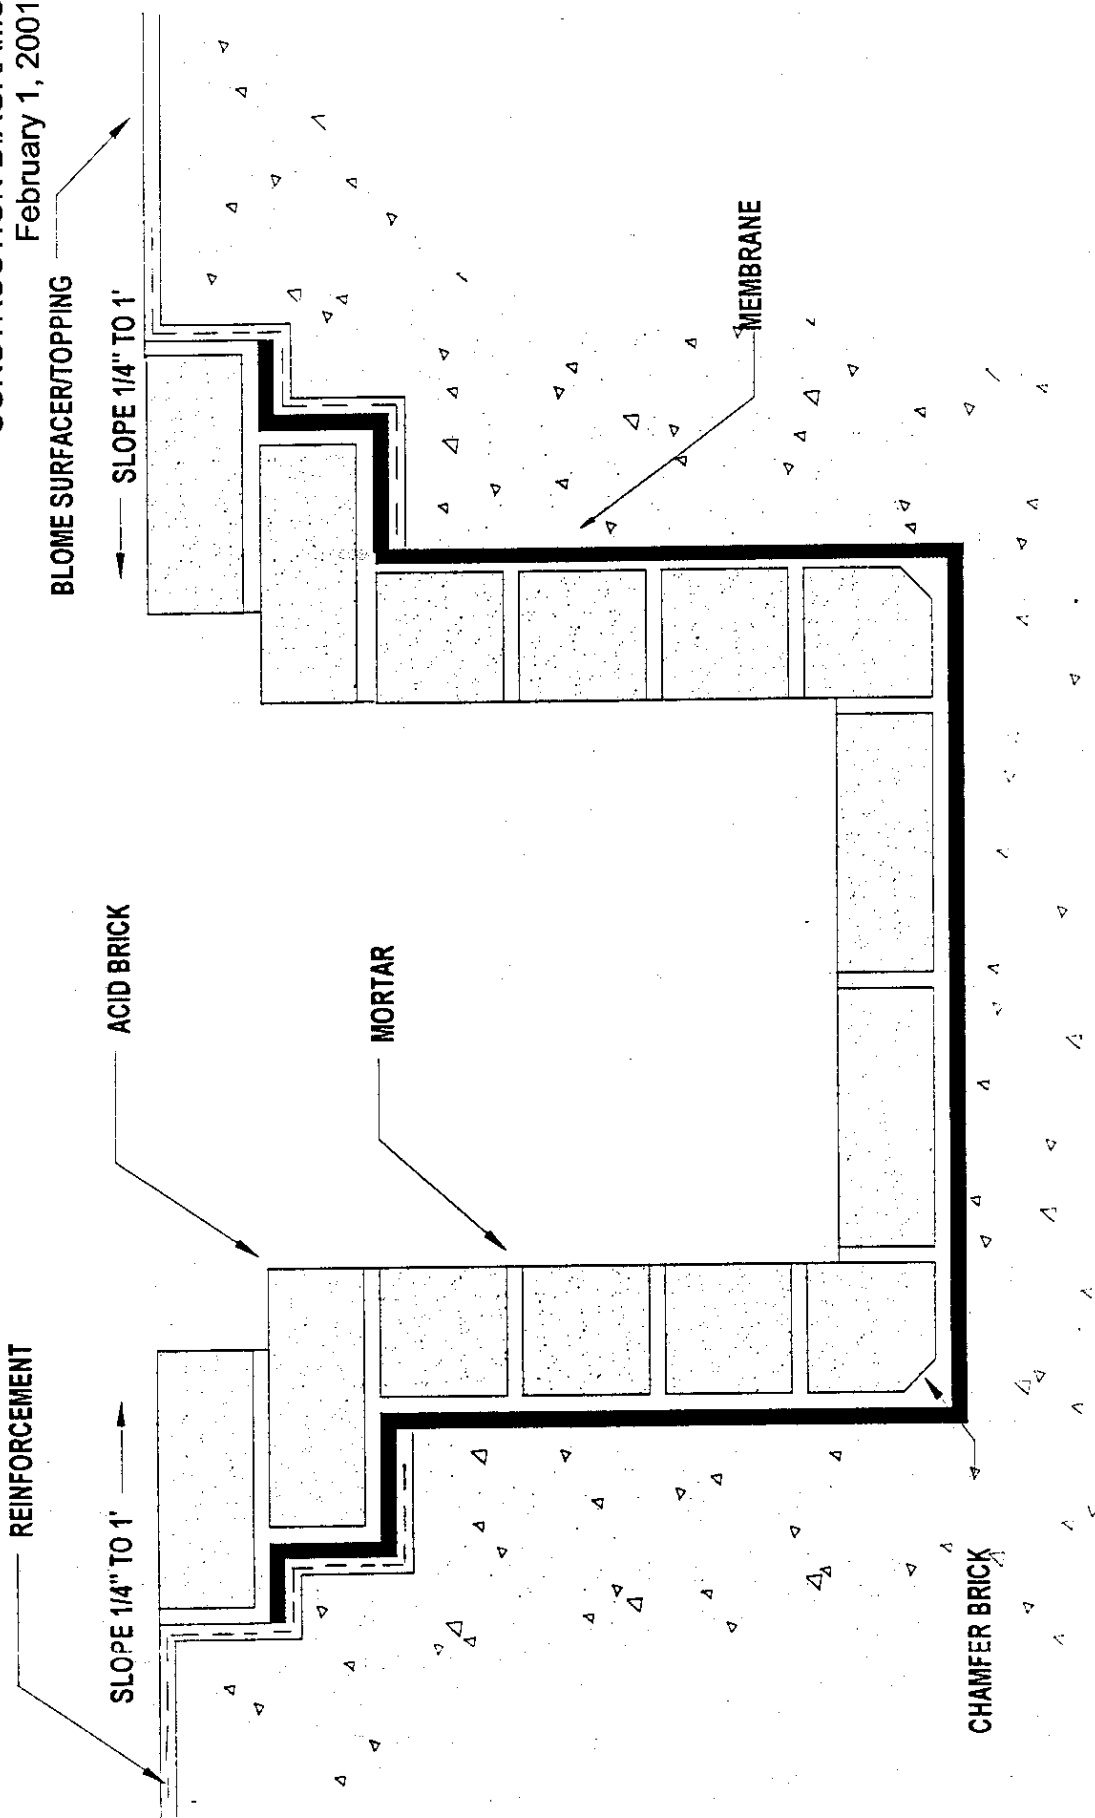

APD-1003

TRANSITION DETAIL: SURFACER/TOPPING TO BRICK TRENCH

**BLOME**  
INTERNATIONAL

1450 Hoff Industrial Drive  
O'Fallon, MO 63366  
636-379-9119 fax 636-379-0388  
[www.blome.com](http://www.blome.com) e-mail [info@blome.com](mailto:info@blome.com)