


CONSTRUCTION DIAGRAMS
February 1, 2001
BLOME HIGH BUILD COATING

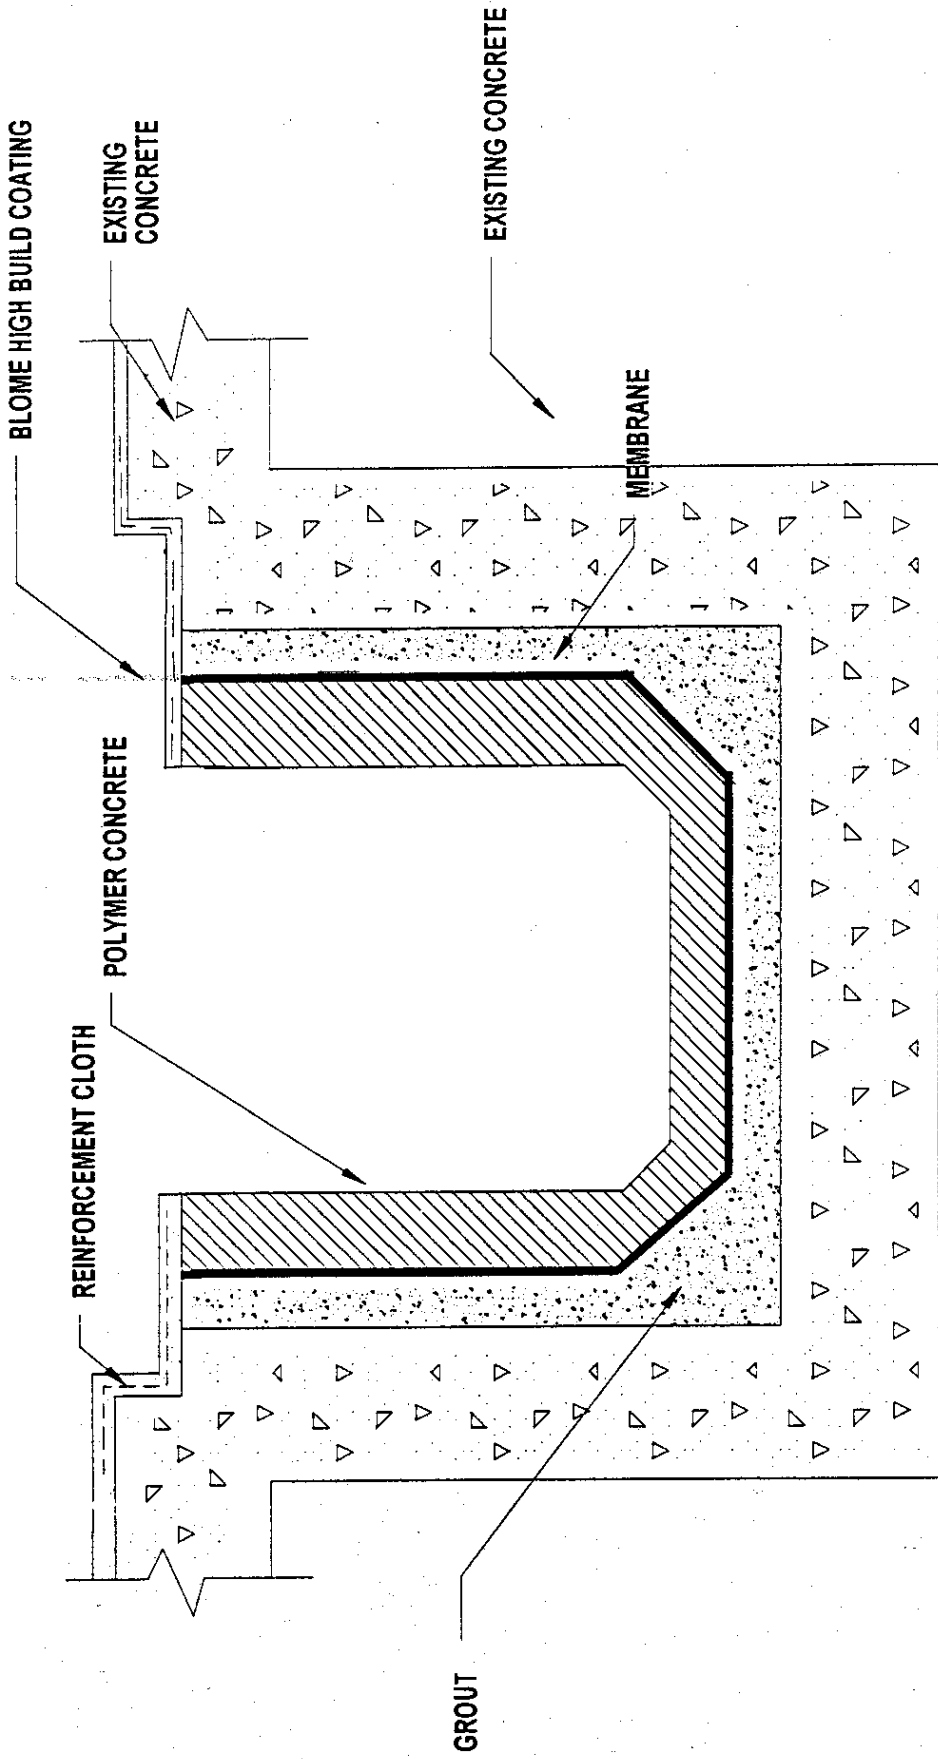

TRANSITION DETAIL: HIGH BUILD COATING TO
PRECAST TRENCH
(NEW CONSTRUCTION)

APD-1008



1450 Hoff Industrial Drive
O'Fallon, MO 63366
636-379-9119 fax 636-379-0388
www.blome.com e-mail info@blome.com