



CONSTRUCTION DIAGRAMS
February 1, 2001

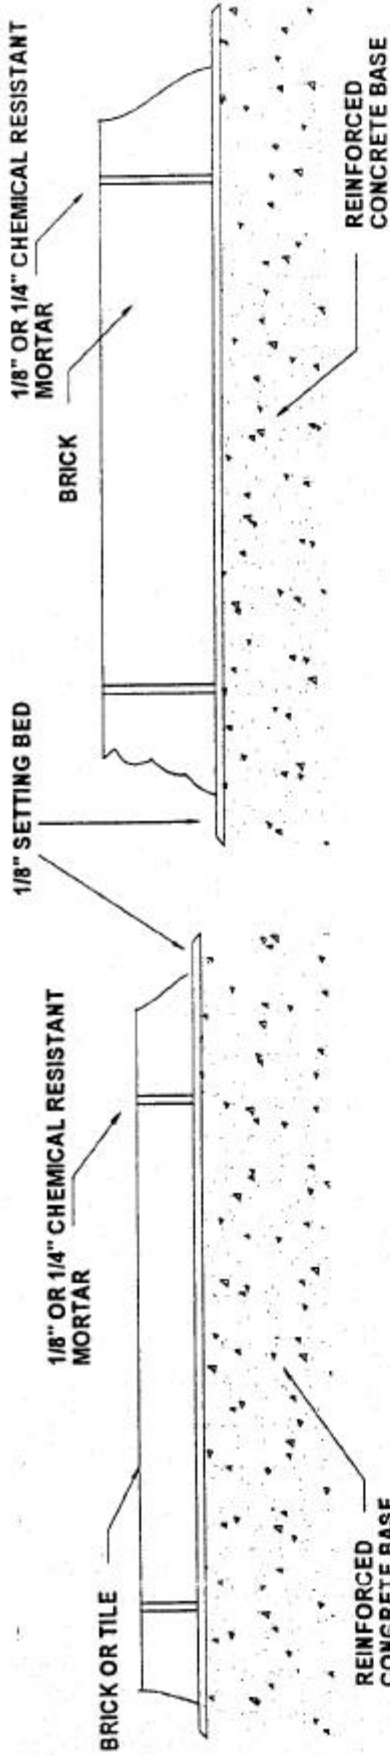

LIGHT DUTY FLOOR
1-3/16" TO 2-1/4" BRICK/TILE THICKNESS

HEAVY-DUTY FLOOR
2-1/4" TO 3-1/4" BRICK THICKNESS

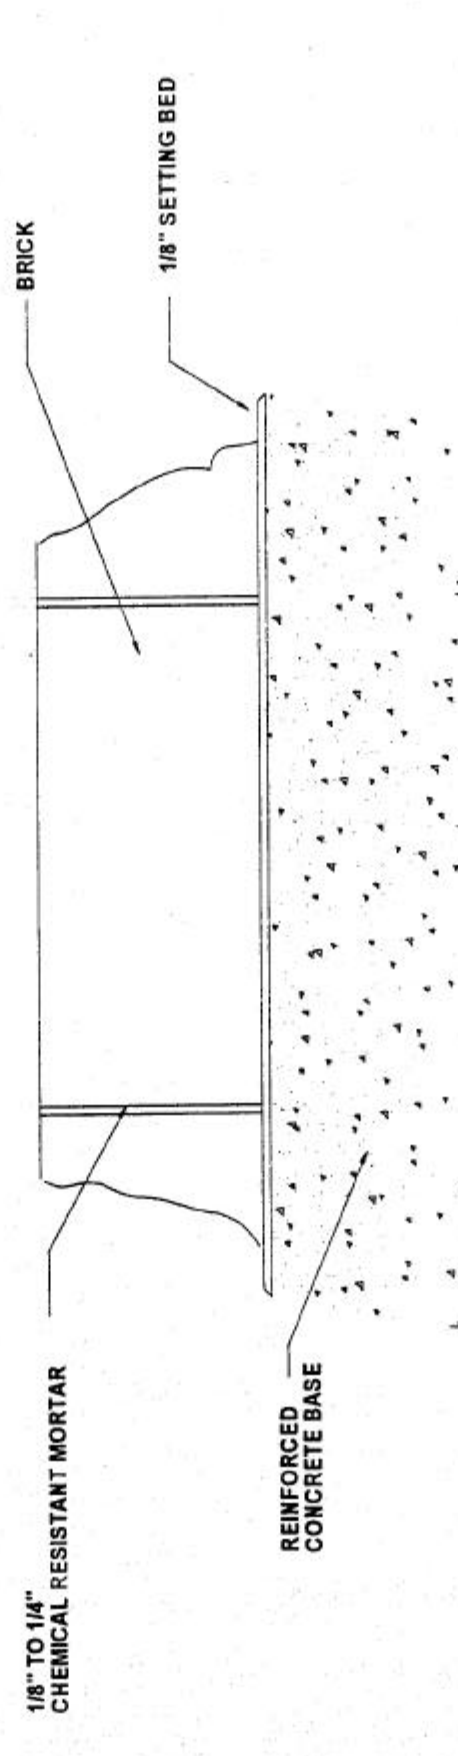

EXTRA HEAVY-DUTY FLOOR
3-3/4" MINIMUM BRICK THICKNESS

TYPICAL DIRECT BOND CONSTRUCTION

CPD-1009



1450 Hoff Industrial Drive
O'Fallon, MO 63366
636-379-9119 fax 636-379-0388
www.blome.com e-mail info@blome.com